


KENEPURU HOMES LTD

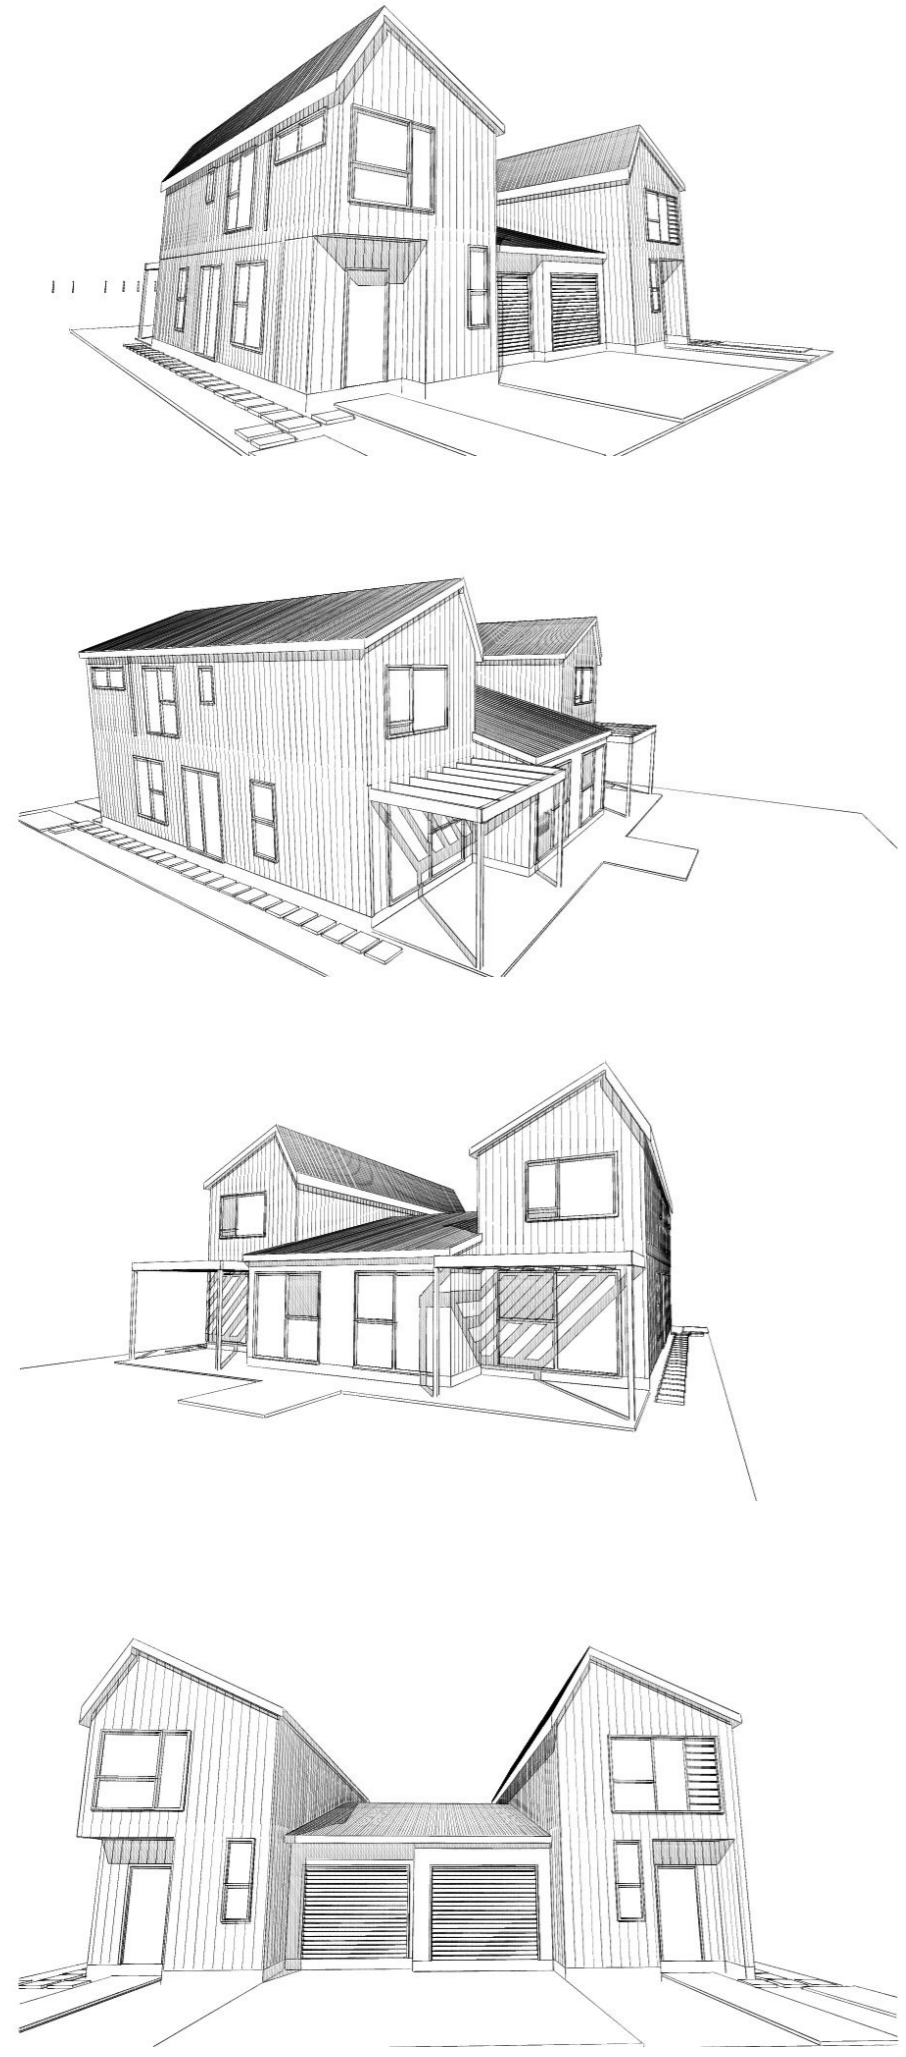

KENEPURU STAGE 2 LOT 176 DWELLING

DESIGN : Damien Tyson
DRAWN : M Stanton
JOB NO. : 34344
DATE : 17 Feb 2021

PREPARED BY

DESIGN SERVICES
(WETTON) LTD



ARCHITECTURAL DESIGNERS
243 MAIN STREET UPPER HUTT

P.O. BOX 40-241 UPPER HUTT TELEPHONE (04) 528-8214 FAX (04) 528-8732

NOTES: Floor Areas and Design are Subject to Final Site Survey Plan

KENEPURU HOMES LTD



SITE PLAN
SCALE 1 : 200

KENEPURU STAGE 2 LOT 175 DWELLING

DESIGN : Damien Tyson
DRAWN : M Stanton
JOB NO. : 34344
DATE : 17 Feb 2021


PREPARED BY



DESIGN SERVICES
(WETTON) LTD

ARCHITECTURAL DESIGNERS
243 MAIN STREET UPPER HUTT
P.O. BOX 40-241 UPPER HUTT TELEPHONE (04) 528-8214 FAX (04) 528-8732

NOTES: Floor Areas and Design are Subject to Final Site Survey Plan

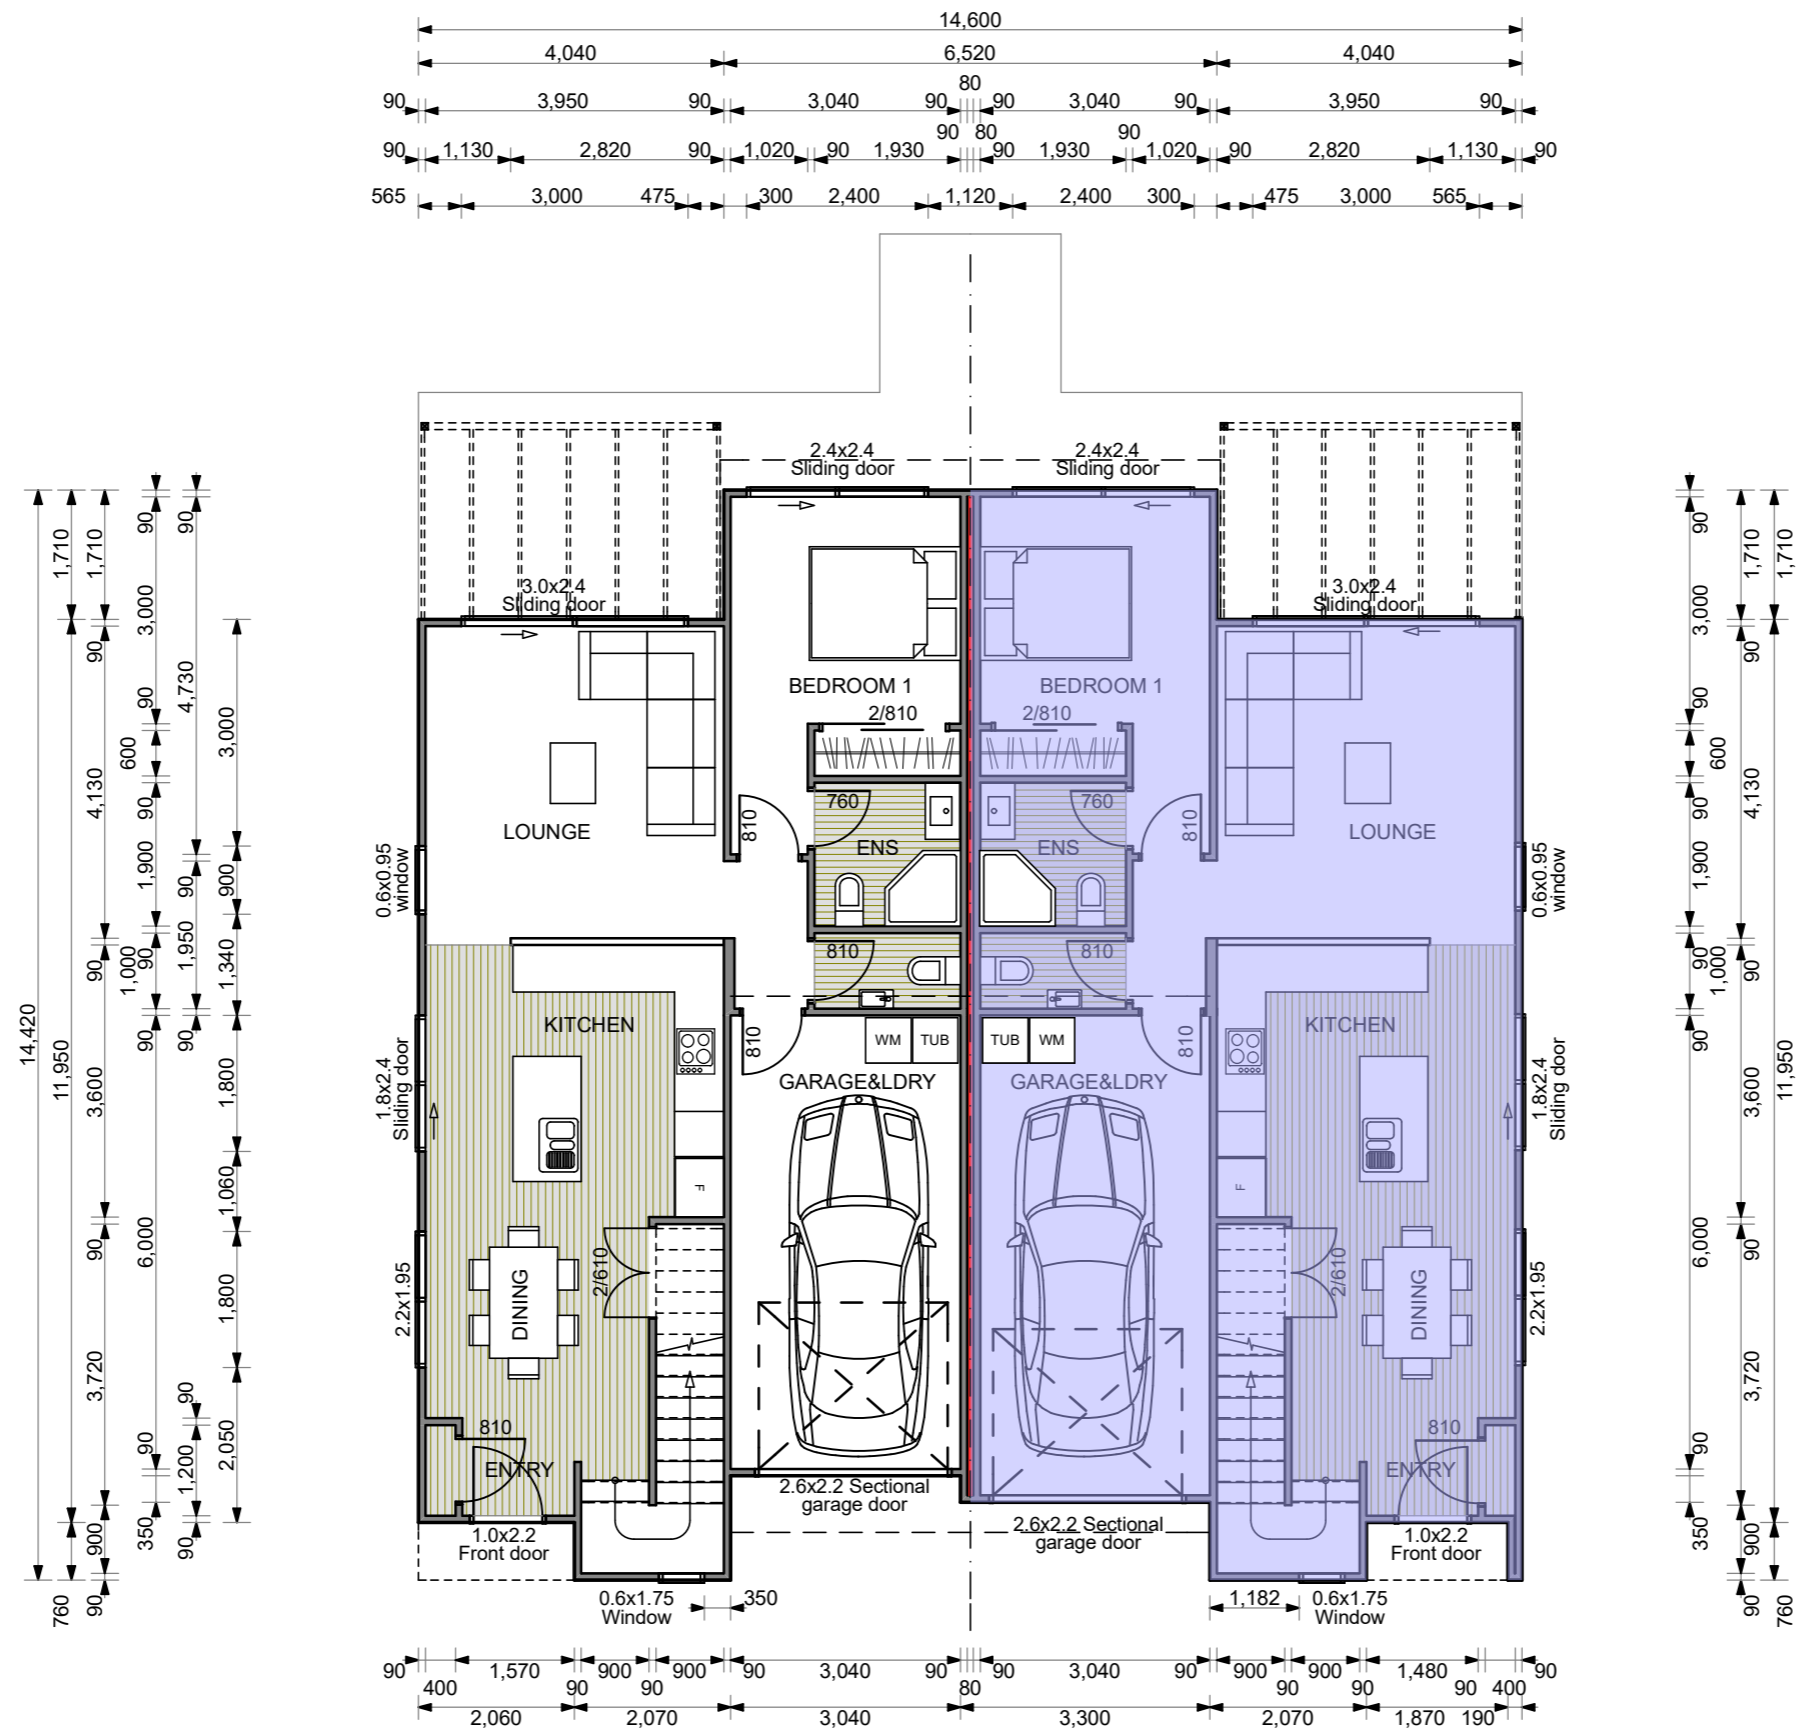

GROUND FLOOR PLAN

SCALE 1 : 100
 Unit Ground Floor Area = 92.5m²
 Unit Total (Ground and First) Floor Area = 145.1m²

KENEPURU STAGE 2 LOT 175 DWELLING

DESIGN : Damien Tyson
 DRAWN : M Stanton
 JOB NO. : 34344
 DATE : 17 Feb 2021

PREPARED BY



DESIGN SERVICES
 (WETTON) LTD

ARCHITECTURAL DESIGNERS
 243 MAIN STREET UPPER HUTT
 P.O. BOX 40-241 UPPER HUTT TELEPHONE (04) 528-8214 FAX (04) 528-8732

NOTES: Floor Areas and Design are Subject to Final Site Survey Plan



FIRST FLOOR PLAN

SCALE 1 : 100

Unit 1 First Floor Area = 52.6m²

Unit 2 First Floor Area = 52.6m²

Total First Floor Area = 105.2m²

KENEPURU STAGE 2 LOT 175 DWELLING

DESIGN : Damien Tyson
 DRAWN : M Stanton
 JOB NO. : 34344
 DATE : 17 Feb 2021

PREPARED BY

DESIGN SERVICES
(WETON) LTD



ARCHITECTURAL DESIGNERS:
 243 MAIN STREET UPPER HUTT

P.O. BOX 40-241 UPPER HUTT TELEPHONE (04) 528-8214 FAX (04) 528-8732



ELEVATION 1
SCALE 1 : 100



ELEVATION 2
SCALE 1 : 100



ELEVATION 3
SCALE 1 : 100

**KENEPURU STAGE 2
LOT 175 DWELLING**

DESIGN : Damien Tyson
DRAWN : M Stanton
JOB NO. : 34344
DATE : 17 Feb 2021

PREPARED BY
DESIGN SERVICES
(WETON) LTD

ARCHITECTURAL DESIGNERS
243 MAIN STREET UPPER HUTT
P.O. BOX 40-241 UPPER HUTT TELEPHONE (04) 528-8214 FAX (04) 528-8732